


REVISION	DATE


**SMALL CABANA
PLANS**
SCALE 1/4"=1'-0"




EXTERIOR RENDERINGS

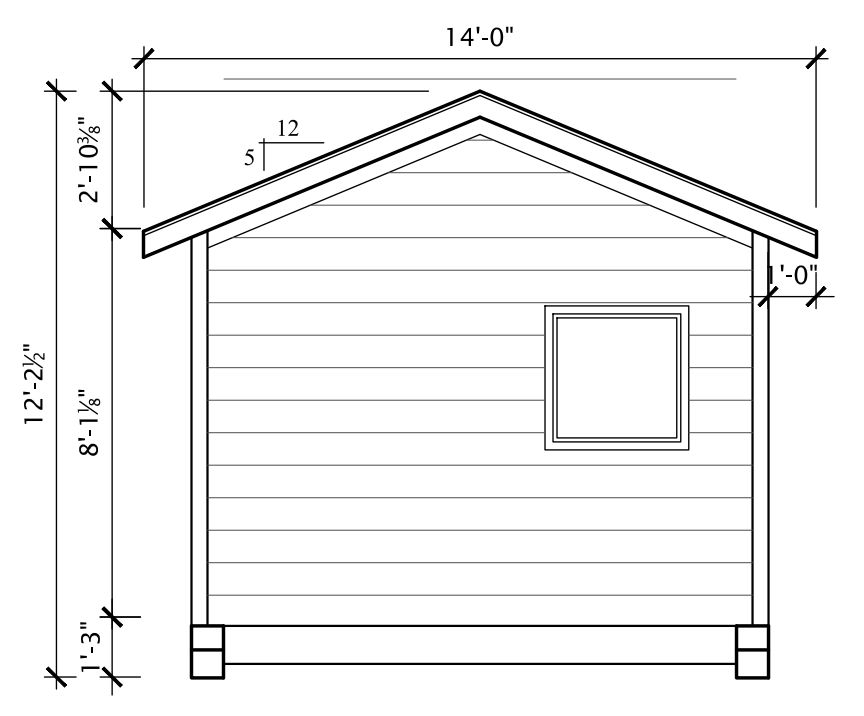


FRONT ELEVATION
SCALE: 1/4" 24X36.....1/8" 11X17

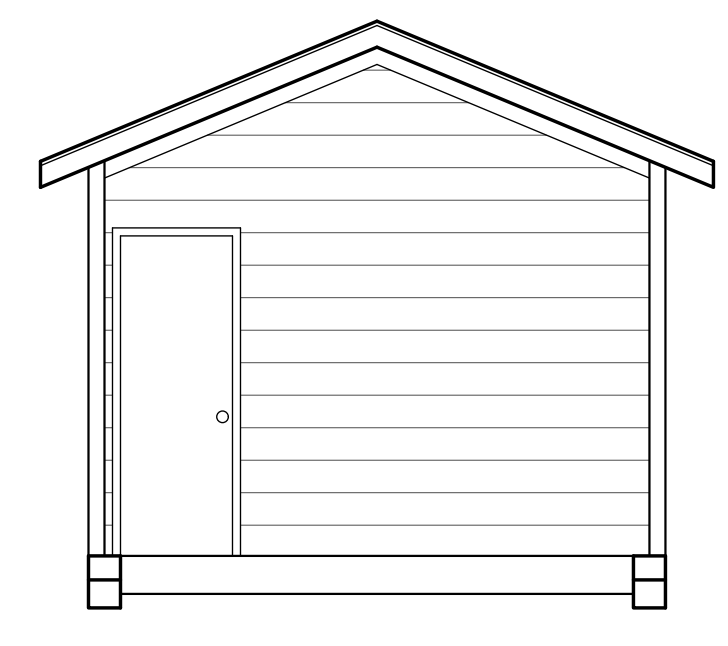


REAR ELEVATION
SCALE: 1/4" 24X36.....1/8" 11X17

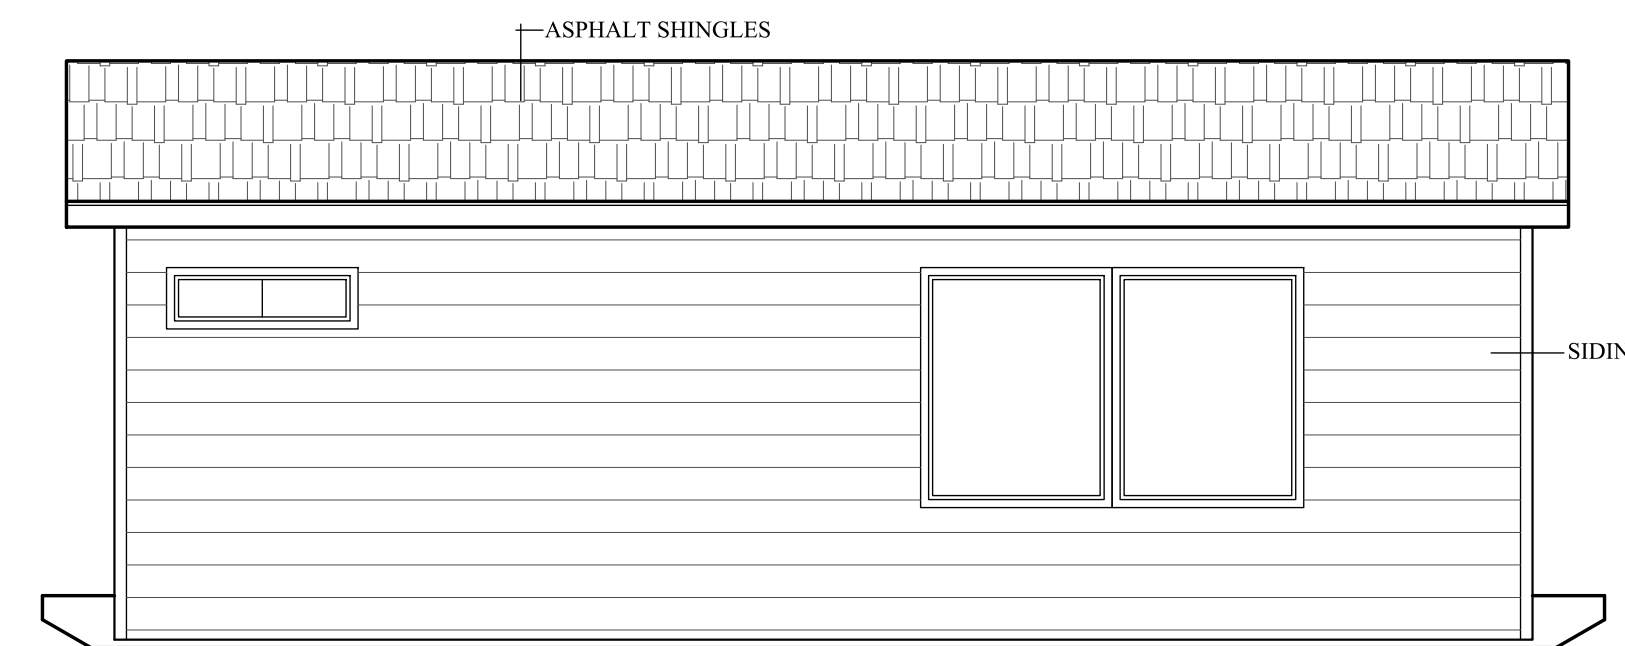

LEFT ELEVATION
SCALE: 1/4" 24X36.....1/8" 11X17

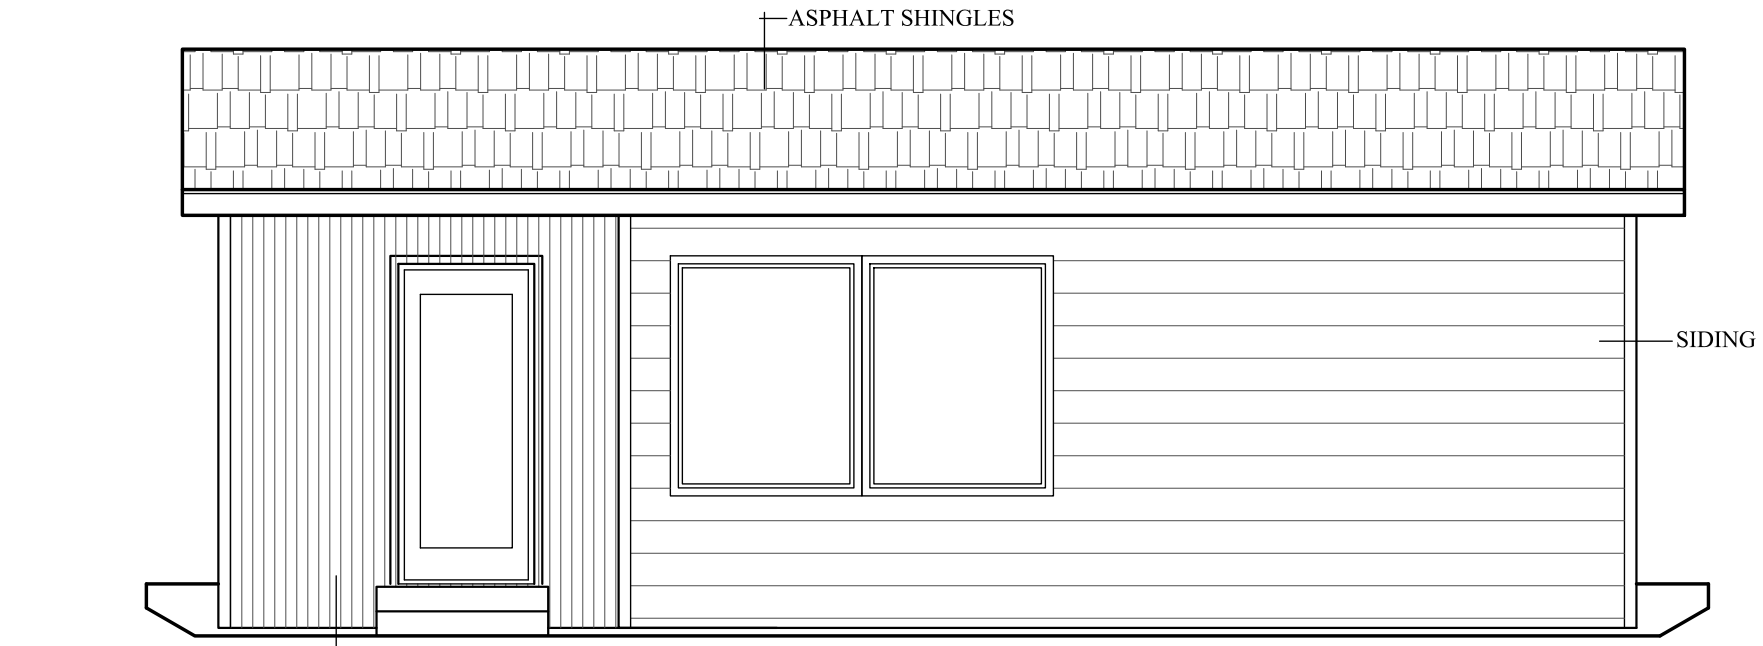

RIGHT ELEVATION
SCALE: 1/4" 24X36.....1/8" 11X17

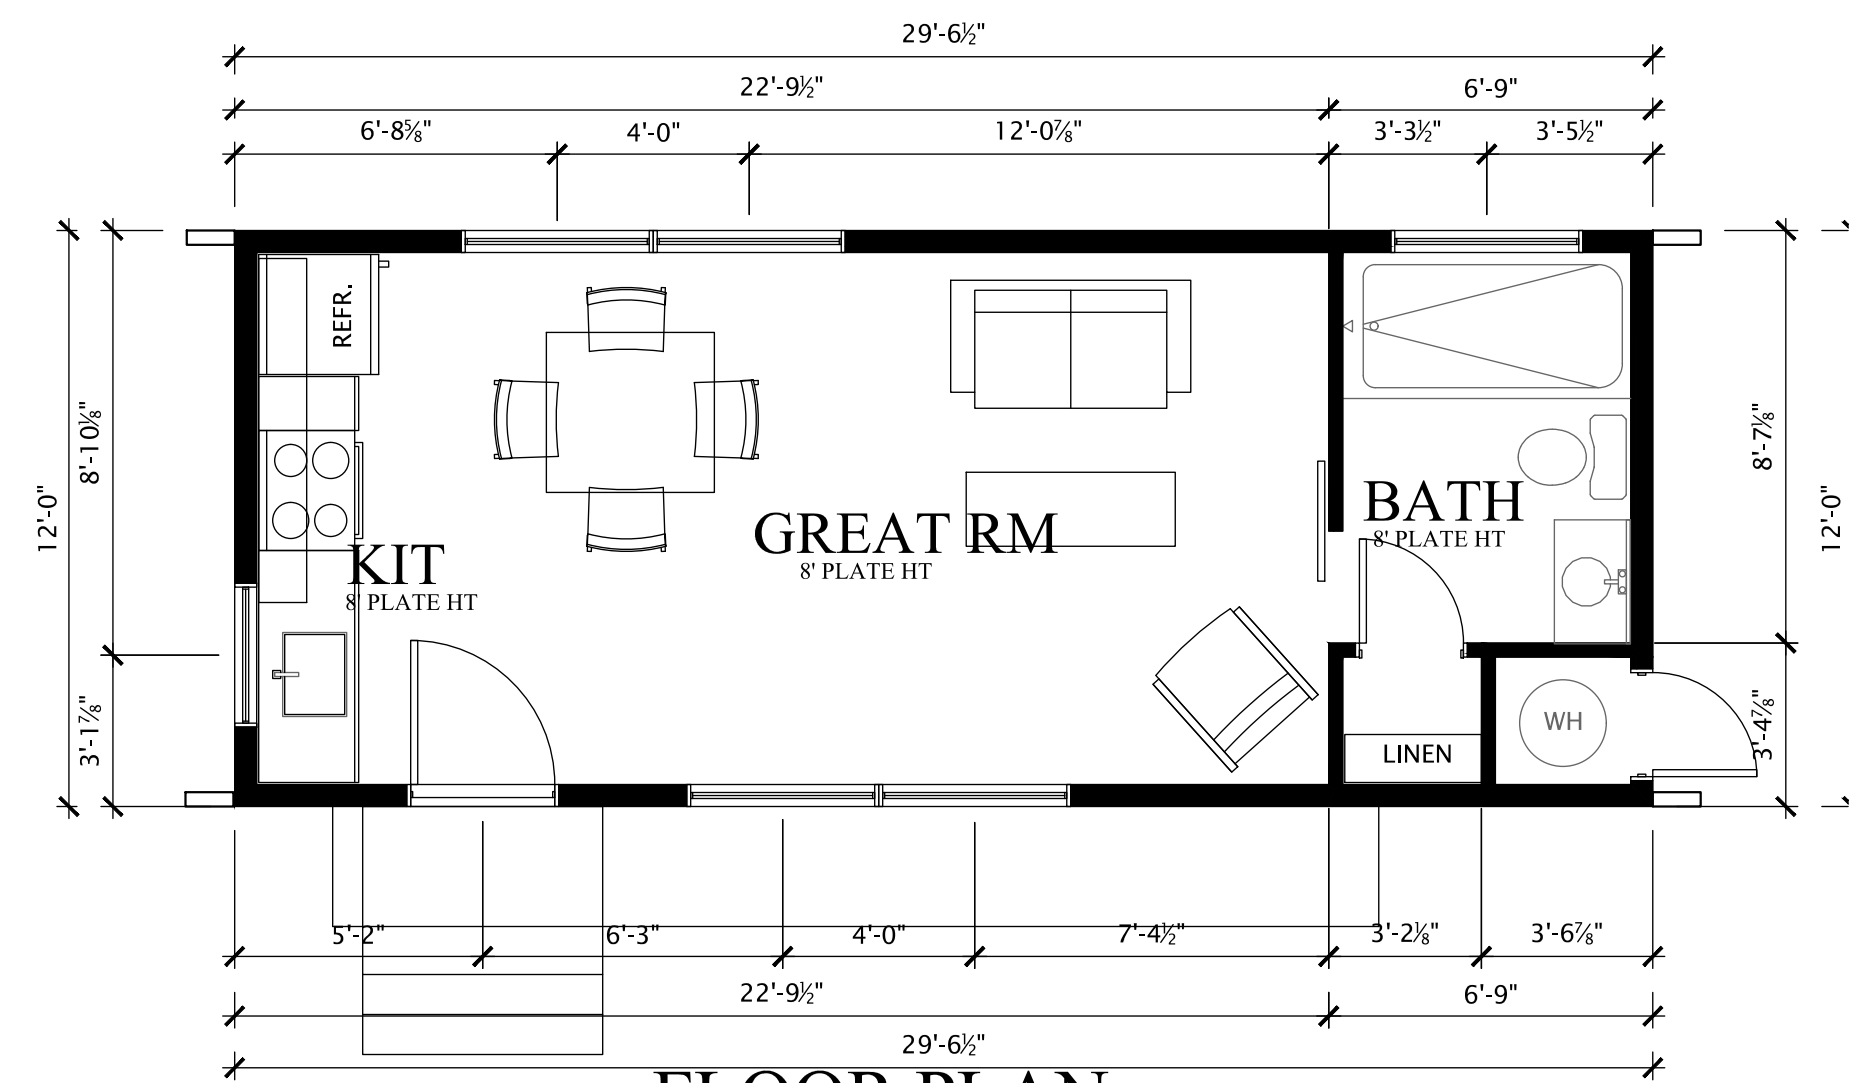

FLOOR PLAN
SCALE: 1/4" 24X36.....1/8" 11X17
355 SQ. FT.

PROJECT FOR:
**SLED HAUS
SMALLER CABANA PLAN**

APPROVAL STAMPS

SHEET NUMBER

A-1